

4.1.1

GOVT. PATALESHWAR COLLEGE MASTURI, DIST-BILASPUR (C.G.)

COLLEGE CAMPUS AREA:

Total Construction Area Of The College

Particulars	Name of building/ area	Built up/ Occupied area
Buildings	Administrative building	1532.91 sq meter
	RUSA Building, Seminar hall	1485 sq meter
	Old college Building	743.60 sq meter
	Girls Common room	70.23 sq meter
	Seminar hall -I	81.84 sq meter
Garden area	Garden located in front of sports (NCC)	58.50 sq meter
	Garden located in front of the administrative block	389.16 sq meter
Vehicle stand	Vehicle stands 1	126 sq meter
	Vehicle stands 2	240 sq meter
Total		4727.24 sq meter
Open play ground	Open area/ play ground	5595.61 sq meter
Total Campus area		60702.85 sq meter





प्राचार्य PAL


शासकीय पातालेश्वर महाविद्यालय
मस्तूरी, जिला-विलासपुर (छ.ग.)

GOVT. PATALESHWAR COLLEGE MASTURI, DIST-BILASPUR (C.G.)

4.1.1 Infrastructure and Physical facilities

S.N.	ROOM AVILABLUS IN COLLEGE BUILDING	USES (CLASS ROOMS/ OTHER)	FACILITIES AVILABLE
1.	ROOM NO.01	Office	Computer, Printer, Photo Copy Machine, CCTV LAN/Wifi
2.	ROOM NO.02	Principal Room	Computer, TV, DVR, Set Box, Phone
3.	ROOM NO.03	Class Room	CCTV, Green Board
4.	ROOM NO.04	Class Room	CCTV, Green Board
5.	ROOM NO.05	Botany Dep. And Lab.	Computer, Printer, Projector.
6.	ROOM NO.06	Chemistry Lab.	CCTV,
7.	ROOM NO.07	Economics Dep. And Class Room	Green Board
8.	ROOM NO.08	Sociology Dep. And Class Room	Green Board
9.	ROOM NO.09	Ladies Staff Wash Room	
10.	ROOM NO.10	Girls Wash Room	
11.	ROOM NO.11	Physics Dep. ,Lab. And Class Room	Computer, Printer, Green Board
12.	ROOM NO.12	Zoology Dep., Lab And Class Room	Computer, Printer, Projector, Green Board
13.	ROOM NO.13	Math Dep. And Class Room	Computer, Printer
14.	ROOM NO.14	Staff Room/Exam Control Room	
15.	ROOM NO.15	Staff Wash Room	
16.	ROOM NO.16	Boys Wash Room	
17.	ROOM NO.17	Store Room	
18.	ROOM NO.18	NCC Dep.	Computer
19.	ROOM NO.19	Old Library Building	
20.	ROOM NO.20	Commerce Dep.	
21.	ROOM NO.21	Class Room	Green Board
22.	ROOM NO.22	Class Room	Green Board
23.	ROOM NO.23	Hindi Dep.	Green Board
24.	ROOM NO.24	Class Room	Green Board
25.	ROOM NO.25	Political Dep.	
26.	ROOM NO.26	Class Room	
27.	ROOM NO.27	Geography Dep.	Computer, Printer
28.	ROOM NO.28	Geography Lab.	Tracing Table And Others.
29.	ROOM NO.29	Class Room	Green Board
30.	ROOM NO.30	Class Room	Green Board



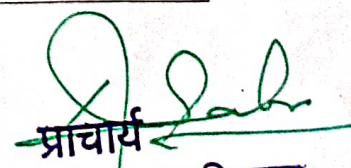

शासकीय पातालेश्वर महाविद्यालय
मस्तूरी, जिला-बिलासपुर (छ.ग.)

31.	ROOM NO.31	Old Sport Room	
32.	ROOM NO.32	Computer Class Room	Green Board, Projector, CCTV
33.	ROOM NO.33	Computer Lab	Computer, CCTV Green Board
34.	ROOM NO.34	Smart Class Room	Green Board
35.	ROOM NO.35	Chemistry Dep.	Computer, Printer,
36.	ROOM NO.36	Chemistry Class Room	Green Board, CCTV
37.	ROOM NO.37	Class Room	Green Board, CCTV
38.	ROOM NO.38	New Library	Computer, Printer, WIFI, NLIST
39.	ROOM NO.39	Girls Wash Room	
40.	ROOM NO.40	Class Room	Green Board, CCTV
41.	ROOM NO.41	Class Room	Green Board, CCTV
42.	ROOM NO.42	Boys Wash Room	
43.	ROOM NO.43	Auditorium	
44.	ROOM NO.44	Class Room	Green Board,
45.	ROOM NO.45	Wash Room	
46.	ROOM NO.46	Wash Room	
47.	ROOM NO.47	NSS Dep.	Computer
48.	ROOM NO.48	Political Dep. And Class Room	Green Board,
49.	ROOM NO.49	Girls Common Room	Wash Room
50.	ROOM NO.50	New Sport Room	ZYM

[Handwritten signature]

[Handwritten signature]

PRINCIPAL

शासकीय पातालेश्वर महाविद्यालय
मस्तूरी, जिला-बिलासपुर (छ.ग.)

दिनांक 12/12/91

स्वायत्त प्रतियोगिता कमेटर विभागापुर 2090
रा.स.सं. 61/3/91/90-91

प्रदेश 1-

स्वायत्त नायक तहसीलदार विभागापुर,

रा.स.सं. 61/3/91/90-91 प्रतिवेदन दिनांक 16.9.91 एवं
अनुविभागीय अधिकारी विभागापुर तहसील दिनांक 25.9.91 के
आज्ञार पर ग्राम भरपुरी की गातकीय मृत्ति कातरा नं० 572/1
रकबा 136.00 रकब में से 15.00 रकब [मंजूर रकब मात्र] मृत्ति की
मो० 570 एन० राखतम तहसील 1959 की धारा 237[2] के तहत
निस्तार करके मंजूर एवं धारित मृत्ति से पुनर्कर करते हुए अतिरिक्त
संव्यक्त उच्च शिक्षा संवाचनात्मक विभागापुर के आवेदनानुसार गातकीय
महाविद्यालय मस्जरी में महाविद्यालय भवन आदि निर्माण हेतु 2090 गा
उच्च शिक्षा विभाग को हस्तांतरित की जाती है।

कमेटर द्वारा अनुमोदित

श्रीलक्ष्मी /
डिप्टी कमेटर
हेतु कमेटर, विभागापुर।


विभागापुर, दिनांक 9.12.91

पु० क्रमांक सं/प्रति.कमे. 91/302

शुद्धि :-

- 1] अनुविभागीय अधिकारी [राखतम] विभागापुर।
- 2] अतिरिक्त संव्यक्त उच्च शिक्षा संवाचनात्मक विभागापुर को तह
केन्द्रित।
- 3] तहसीलदार विभागापुर को सूचनाएं एवं आवश्यक कार्यवाही हेतु

डिप्टी कमेटर
हेतु कमेटर, विभागापुर।

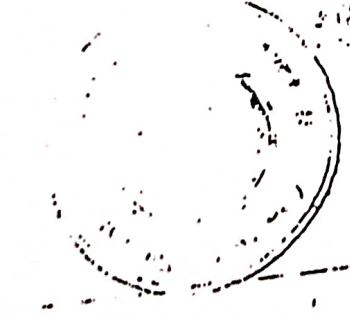


प्राचार्य
रा.स. महाविद्यालय, मस्जरी
जिला-विभागापुर (छ.ग.)

रा.स. महाविद्यालय, मस्जरी
जिला-विभागापुर (छ.ग.)

2/5

47650 MM. (47.60 MM)

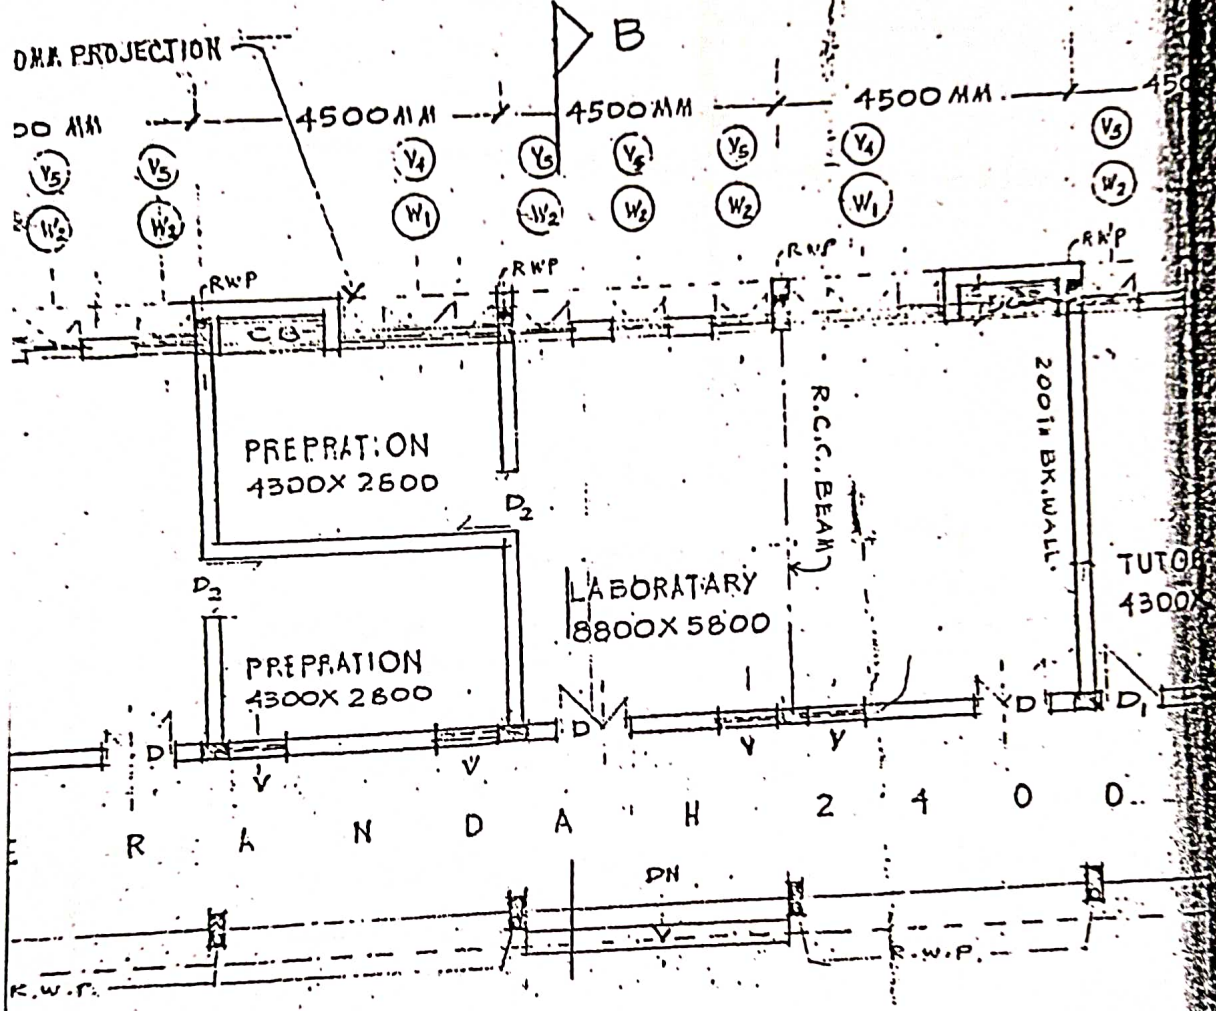

J. Salu



प्राचार्य
मासकीय फलालेश्वर महाविद्यालय
मालवी, पिला-बिलासपुर (उ.प्र.)

COURTYARD

29800 X 14200 MM

23/5

MM. 4500 MM 4500 MM 2550 MM 2300

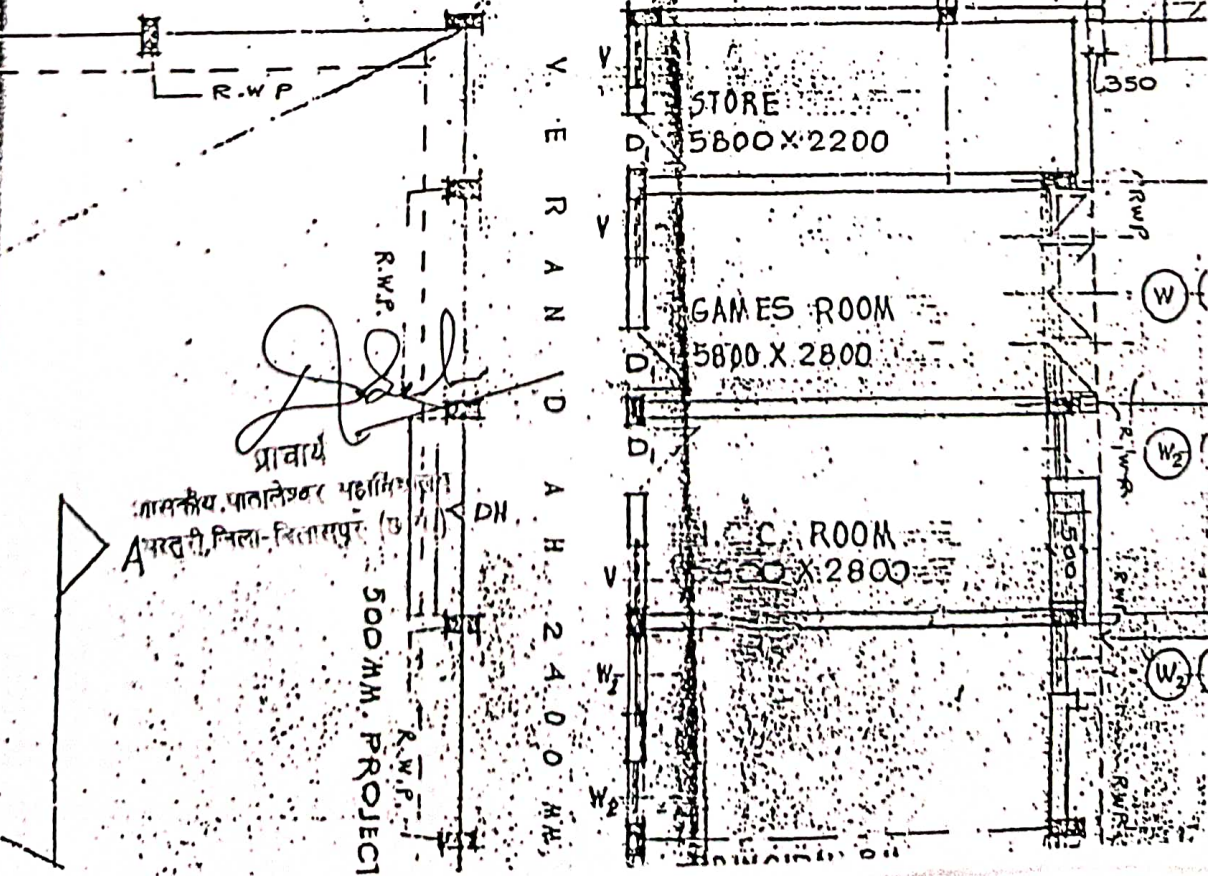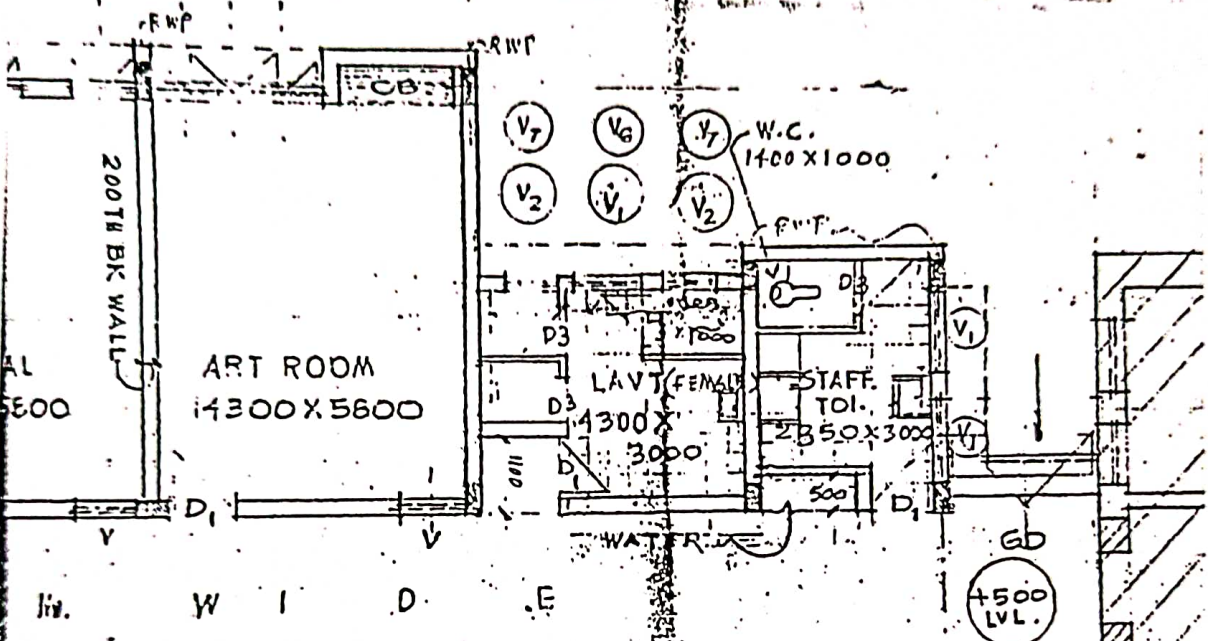


Pravara

प्राचार्य
 शासकीय पाठालेखर महामि
 अहमदगरी, पिला-विलासपुर (3)

SECTION AT A-A

4/5

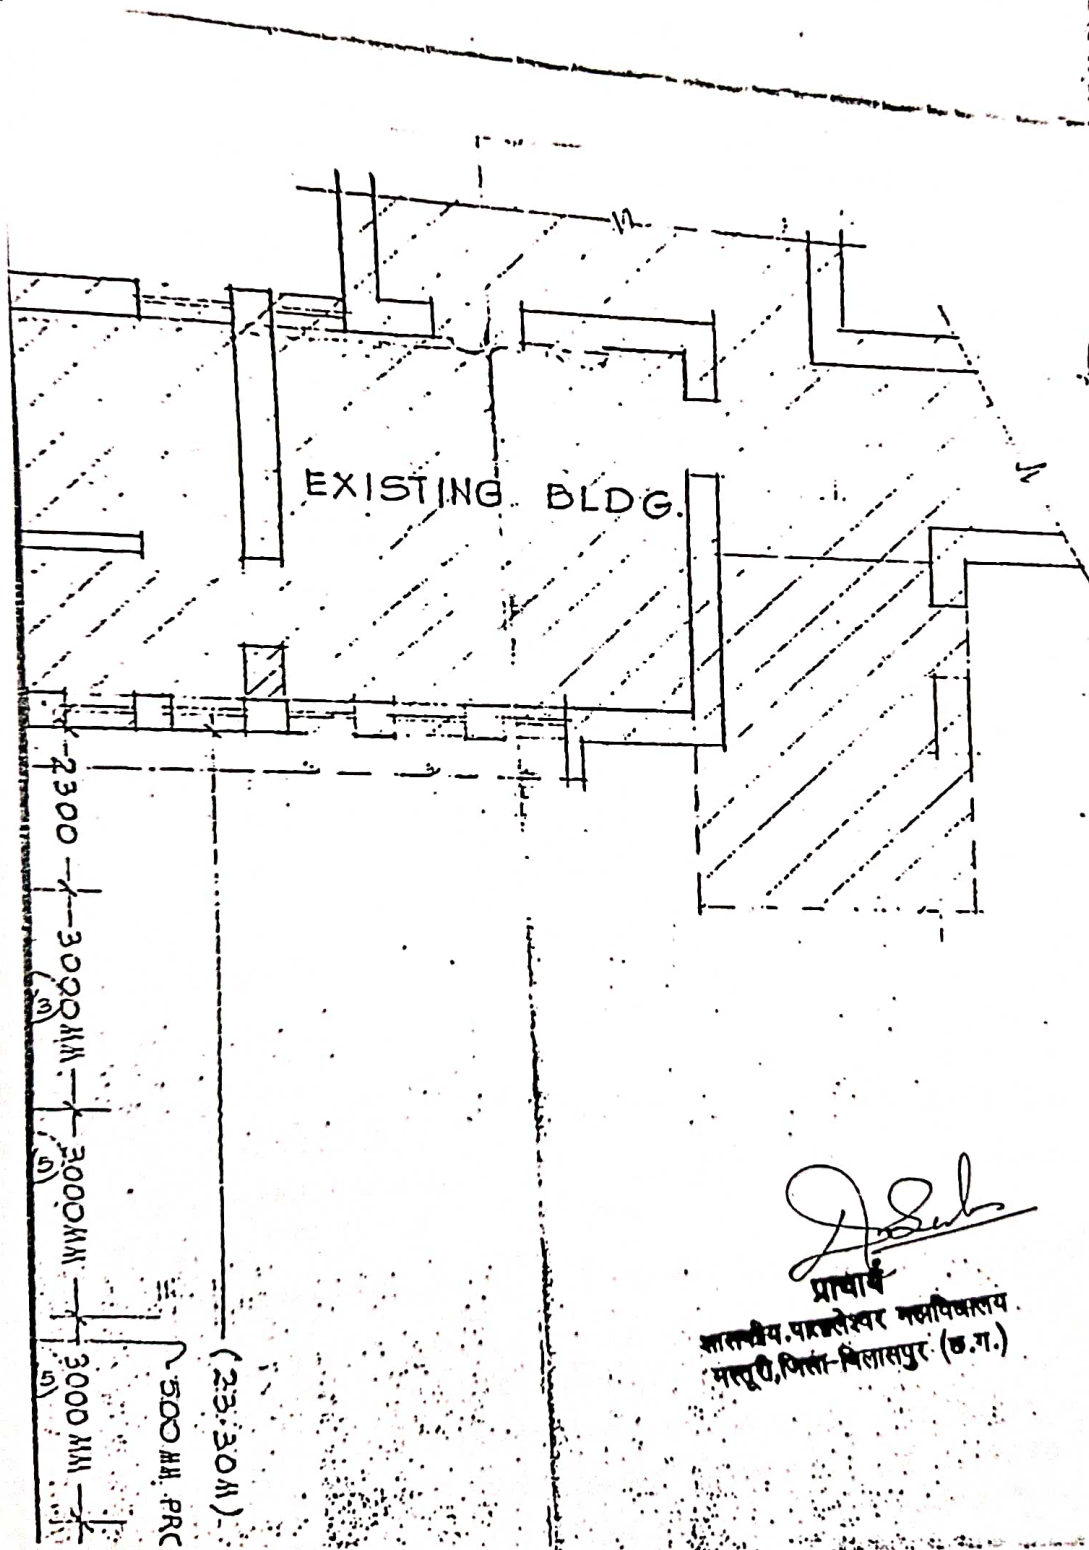

SPECIFICATIONS

- * FLOORING
- ENTRANCE
- STAIR-CASE
- PRINCIPAL
- STAFF ROOM
- REST OF
- * SKIRTING
- 700MM HIGH
- * DADO
- CERAMIC
- * DOORS
- SIXTEEN
- PRESSED
- WINDO

NOTES

- NO CHANGE
- THE CHIE
- ONLY W
- JUNIOR
- SITE A:
- ALL DI
- THIS NO
- DATED





Handwritten signature

प्राचार्य
 भारतीय पारम्परिक नृत्यविद्यालय
 मन्सूर, जिला-बिलासपुर (उ.प्र.)


C. 2172/1460/विज्ञान/सर्विस/98 DATED 29-10-98

R.W.P.

RAIN WATER PIPE ARE TO BE INVEDED IN THE COLIMH

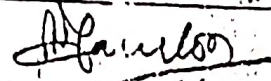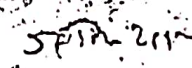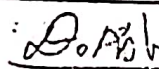PROJECT	Proposed Building of Govt. Science College Masturi	
TITLE	WORKING DRAWING	
DRG NO. : 5308/5853	DRG DATE : 24.2.200	
DRAWN BY : M KASHIF. R	SCALE : 1:100	
 P.N. TANDON ASSTT. ARCHITECT	 J.N. SHUKLA CHIEF ARCHITECT	
 D.K. VERMA ARCHITECT		
	CHIEF ARCHITECT M.P. S.D.B. BHO PHONE NO: 0755-2555	

US/S

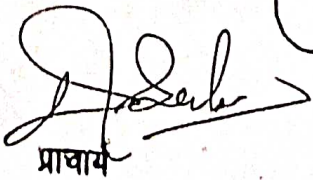

प्राचार्य

शासकीय पातालेश्वर महाविद्यालय
मस्तुरी, जिला-विलासपुर (म.प्र.)